
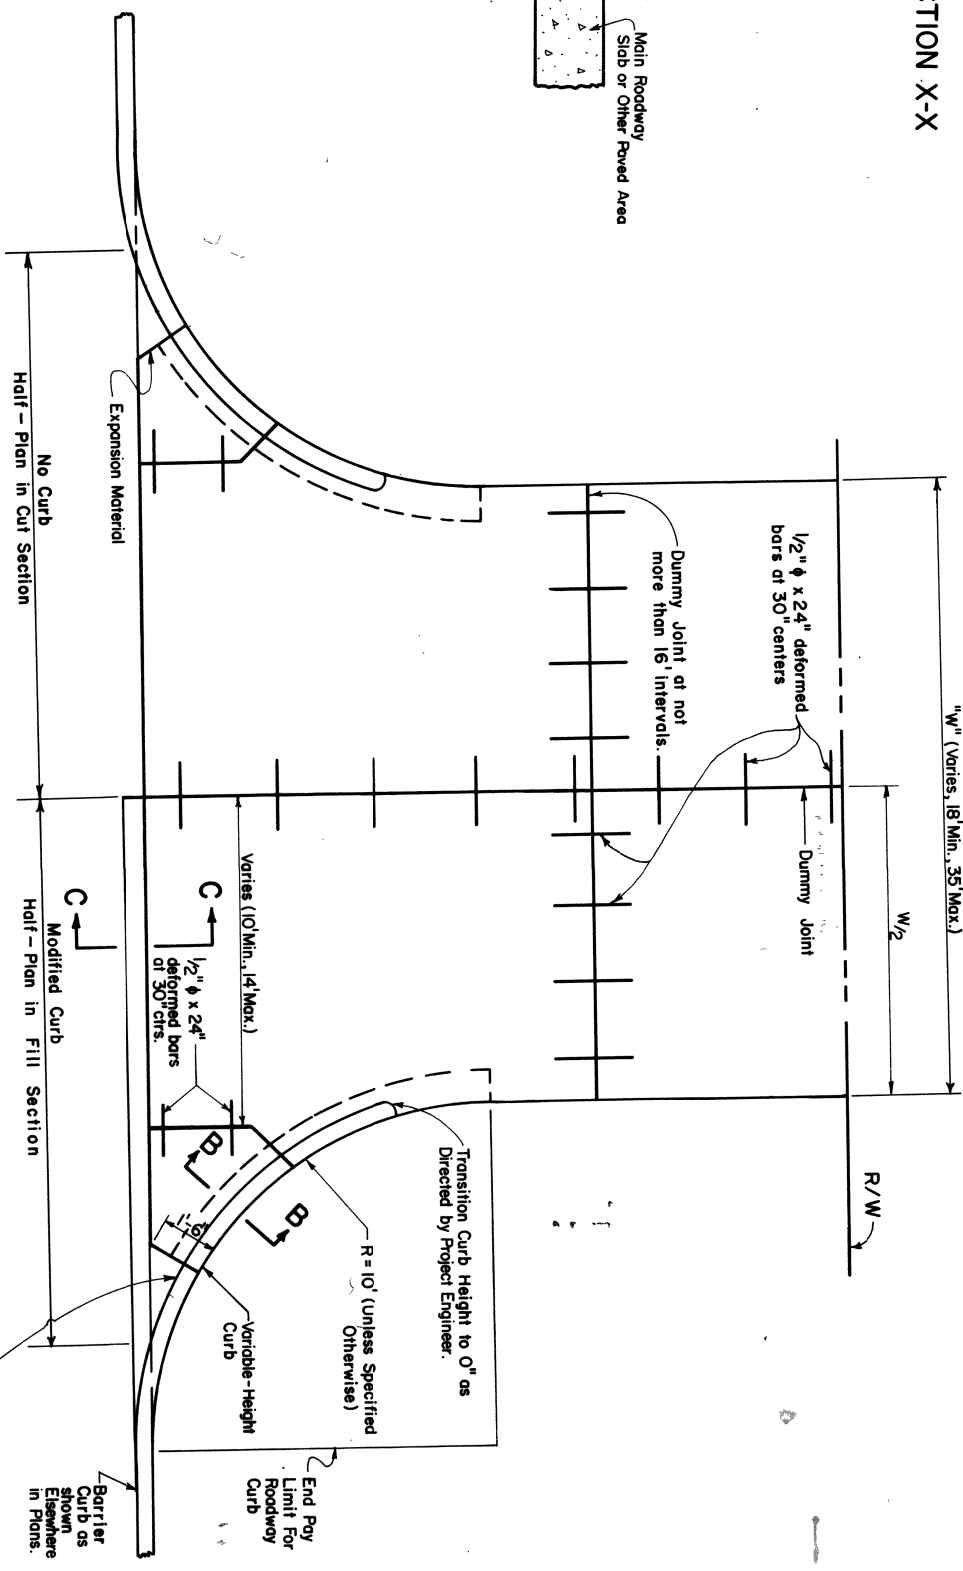
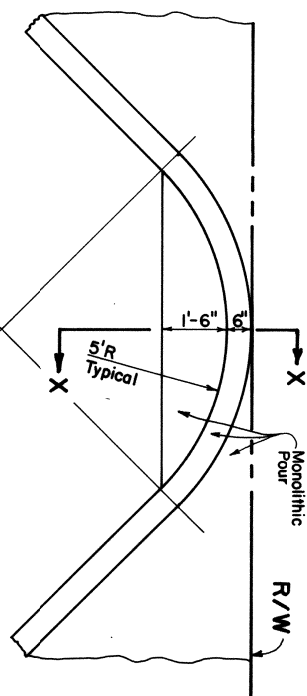
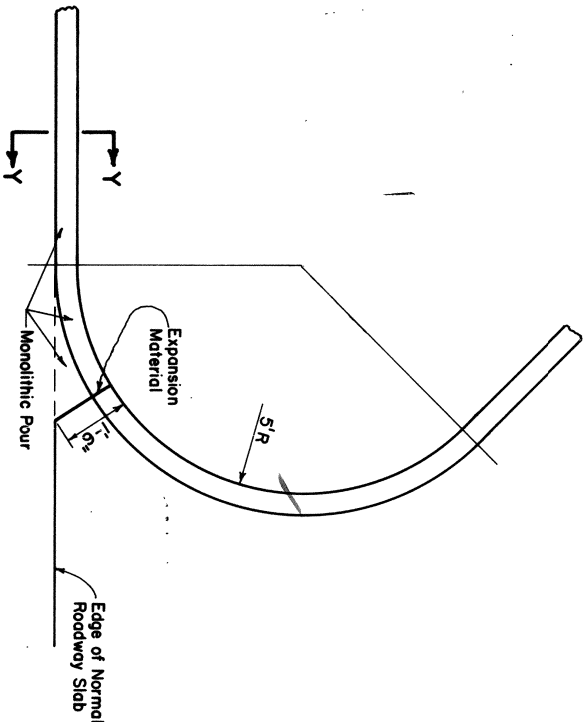


SECTION Y-Y

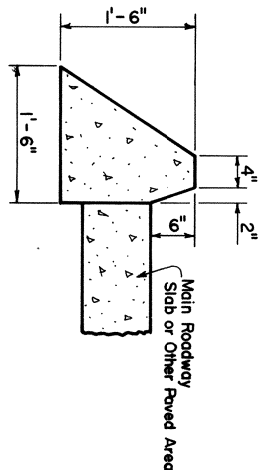

DATE	DESCRIPTION	BY

STANDARD PLAN NO.	DW-01	SHEET	2 OF 2
URBAN DRIVEWAYS ADJACENT TO INTEGRAL CURB			
DATE: Oct. 12, 81			
STATE OF LOUISIANA DEPARTMENT OF TRANSPORTATION & DEVELOPMENT			
DESIGNED		TRACED	K.A.J.
CHECKED		CHECKED	J.C.M.
APPROVED Original Signed by Chief Engineer		DATE	
CHIEF ENGINEER			